



NE01, FIRST FLOOR
SCALE: 1:300



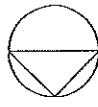


BRITISH COLUMBIA
INSTITUTE OF TECHNOLOGY
campus planning

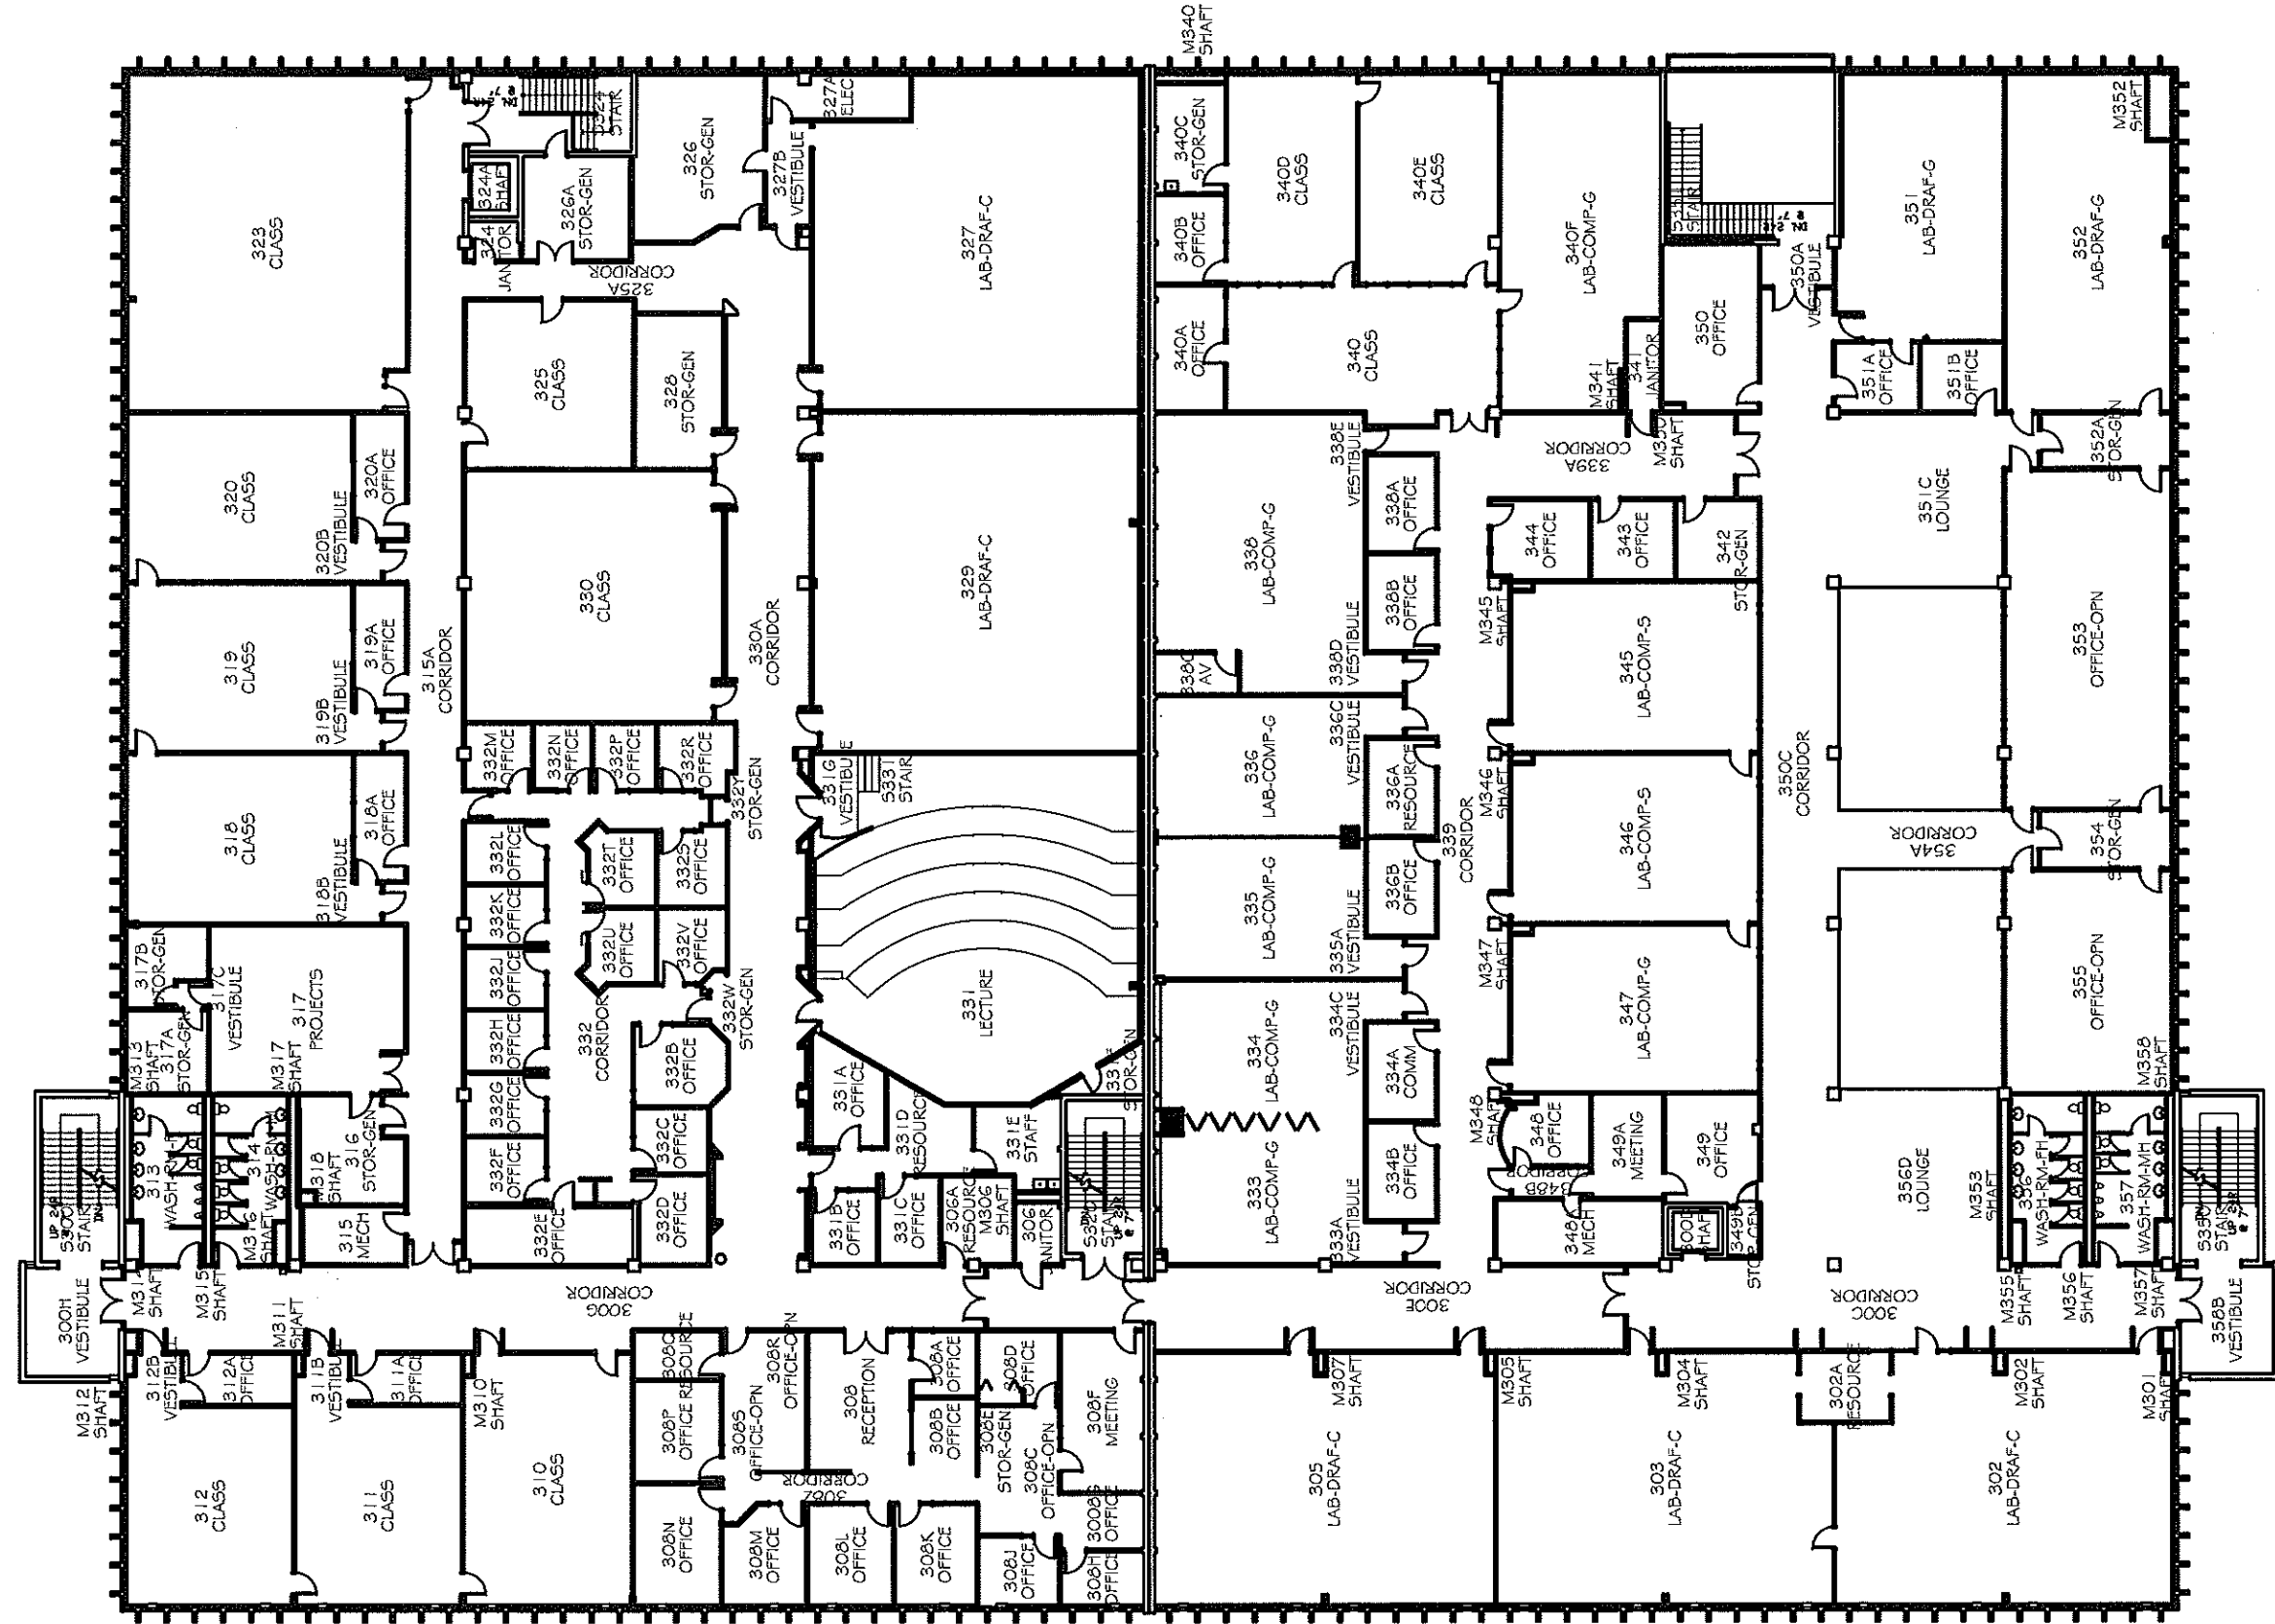

NE01, THIRD FLOOR

SCALE: 1:300

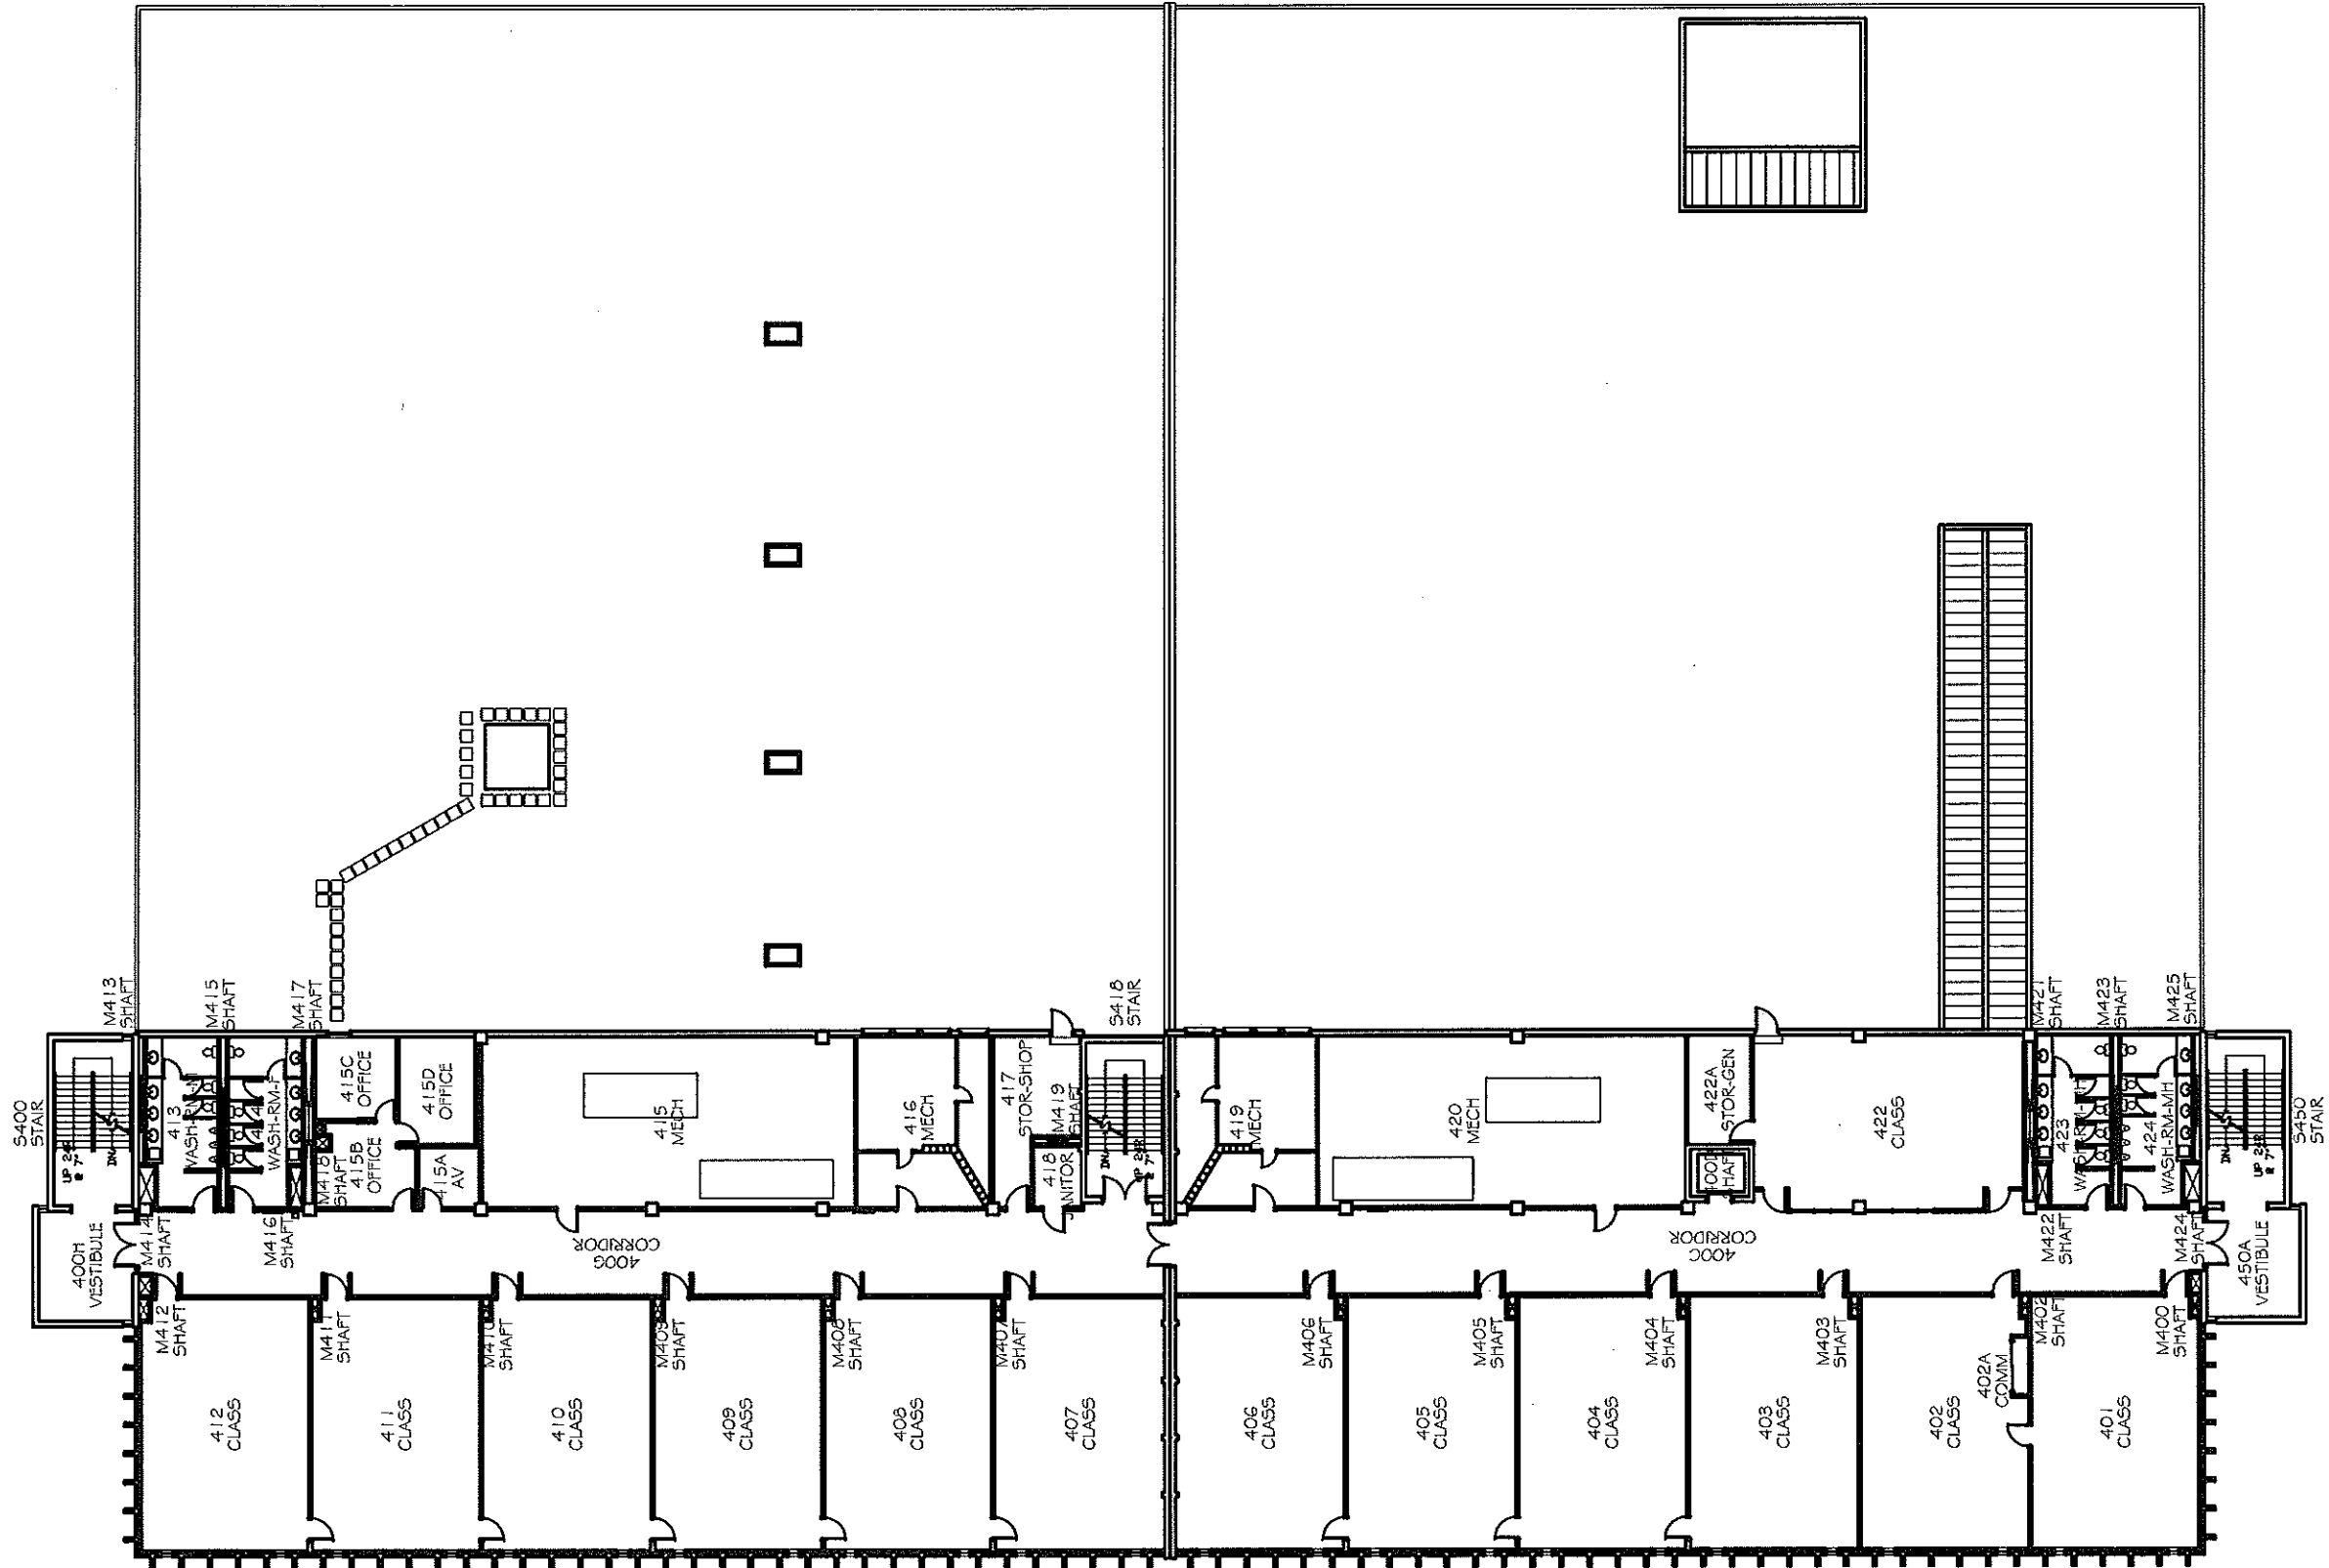

BRITISH COLUMBIA
INSTITUTE OF TECHNOLOGY
campus planning



NE01, FOURTH FLOOR
SCALE: 1/3200

LAST UPDATED: OCTOBER 15, 2010